


1 Main Level Floor Plan
 A2.1 1/4" = 1'-0"

Cedar Brooke
 Community

Cedar Brooke Lot 23

SHEET NUMBER
 Main Level Floor Plan
A2.1

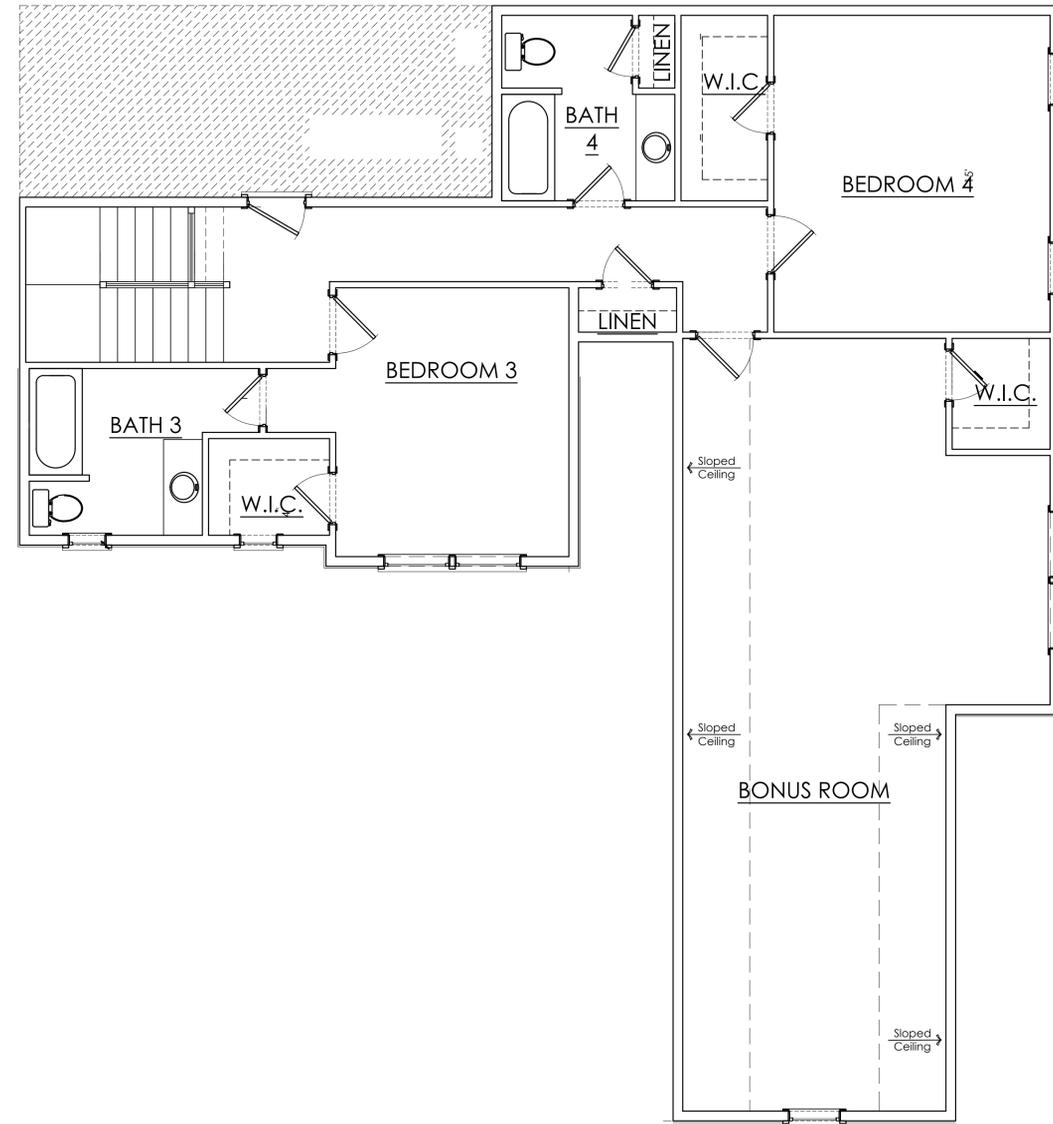

1 Upper Level Floor Plan
 A2.2 1/4" = 1'-0"

Cedar Brooke
 Community

Cedar Brooke Lot 23

SHEET NUMBER
 Upper Level Floor Plan
 A2.2



1 Front Elevation
A3.1 1/4" = 1'-0"



2 Side Elevation
A3.1 1/4" = 1'-0"

Cedar Brooke
Community

Cedar Brooke Lot 23

SHEET NUMBER
A3.1
Exterior Elevations



1 Side Elevation
A3.2 1/4" = 1'-0"



2 Rear Elevation
A3.2 1/4" = 1'-0"

Cedar Brooke
Community

Cedar Brooke Lot 23

SHEET NUMBER
A3.2
Exterior Elevations