


1
A2.2
Main Level Floor Plan
1/8" = 1'-0"

Cedar Brooke
Community

Cedar Brooke Lot 22

SHEET NUMBER
Main Level Floor Plan
A2.1

1 Upper Level Floor Plan
A2.2

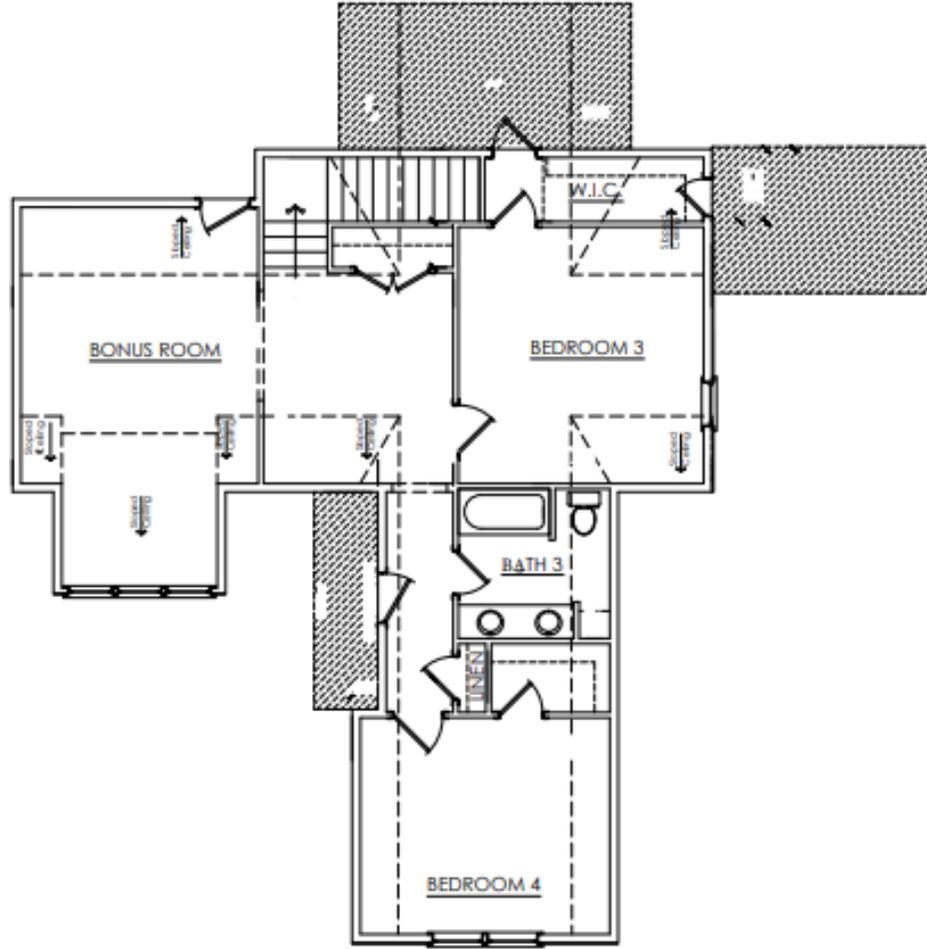

Cedar Brooke Lot 22

Cedar Brooke
Community

SHEET NUMBER
Upper Level Floor Plan
A2.2



1 Front Elevation
A3.1 1/8" = 1'-0"



2 Side Elevation
A3.1 1/8" = 1'-0"

Cedar Brooke
Community

Cedar Brooke Lot 22

SHEET NUMBER
A3.1
Exterior Elevations



1 Side Elevation
A3.2



2 Rear Elevation
A3.2

Cedar Brooke
Community

Cedar Brooke Lot 22

SHEET NUMBER
A3.2
Exterior Elevations